


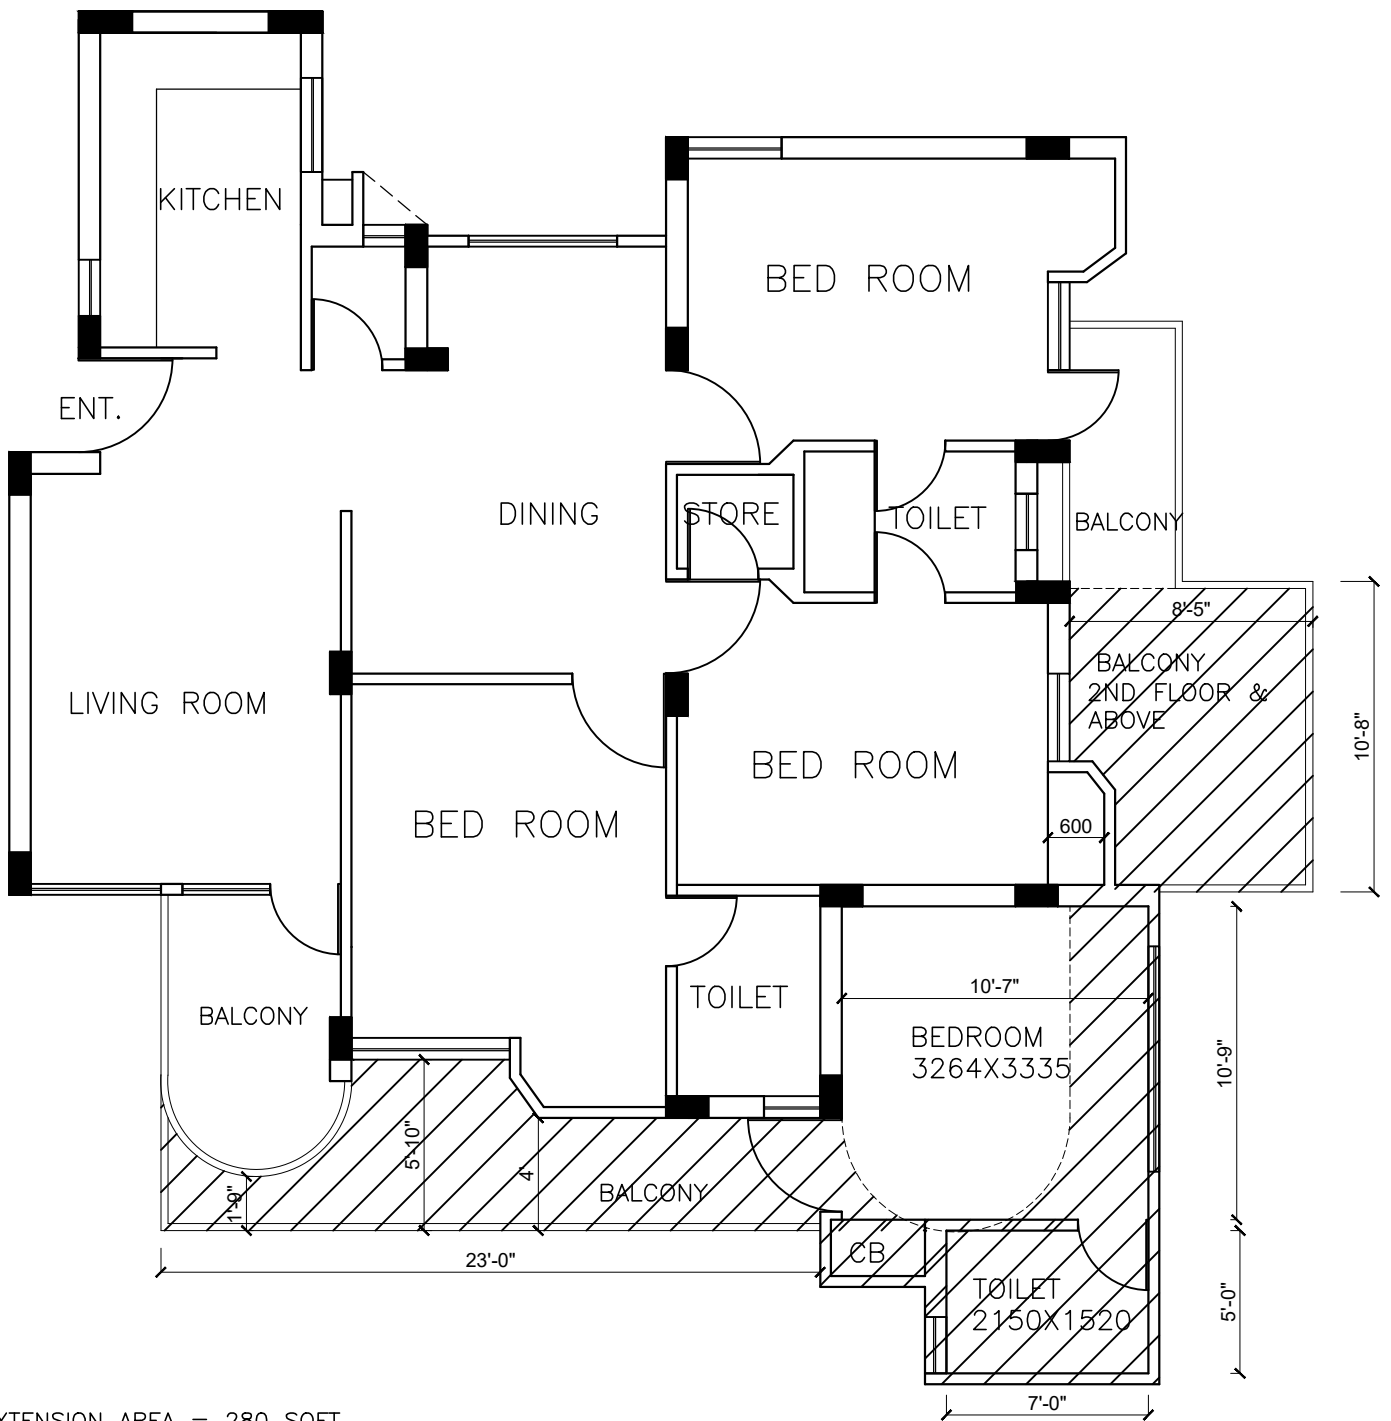

PROJECT TITLE:

HIM HIT C.G.H.S. LTD. AT PLOT NO – 8 SECTOR –22
DWARKA, NEW DELHI

DRAWING TITLE:

1,3,5 & 7
FLOOR PLAN

DRAWING TITLE:

TYPICAL
UNIT PLAN

DATE:

16-02-2021

DEALT BY:

POOJA
BISHT

SCALE:

N.T.S.

DWG NO.

02

ARCHITECT:

ARCHITECTS:-
DESIGN 'N' DESIGN.